




平面図 (樹使用) S=1/100

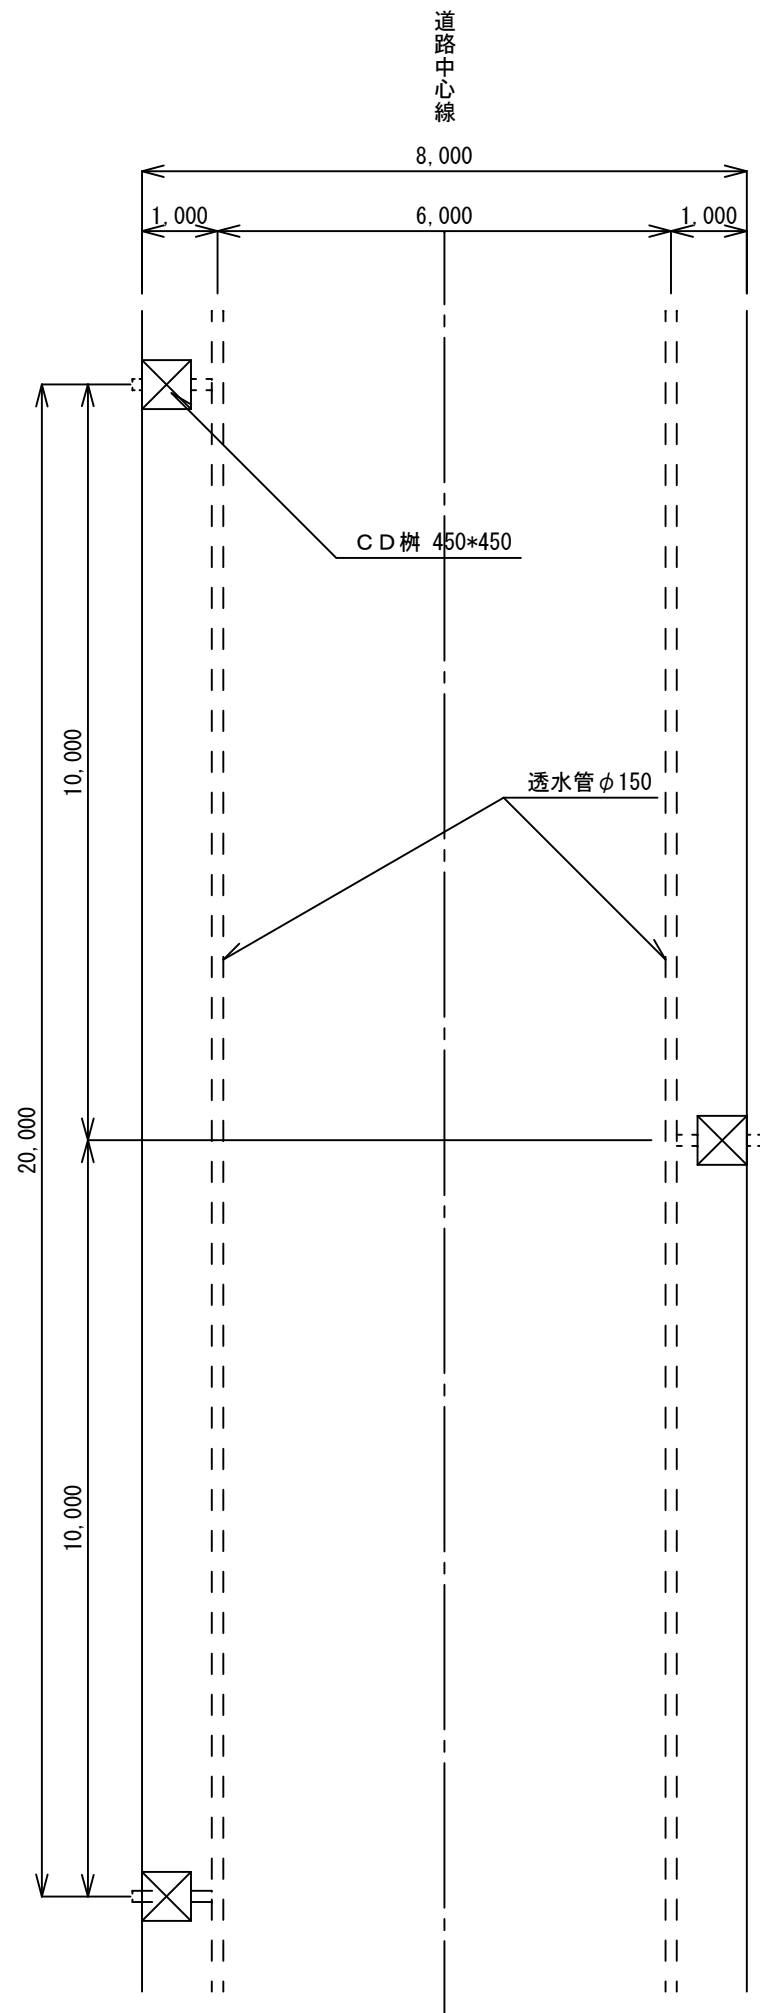


平面図 (樹無し) S=1/100

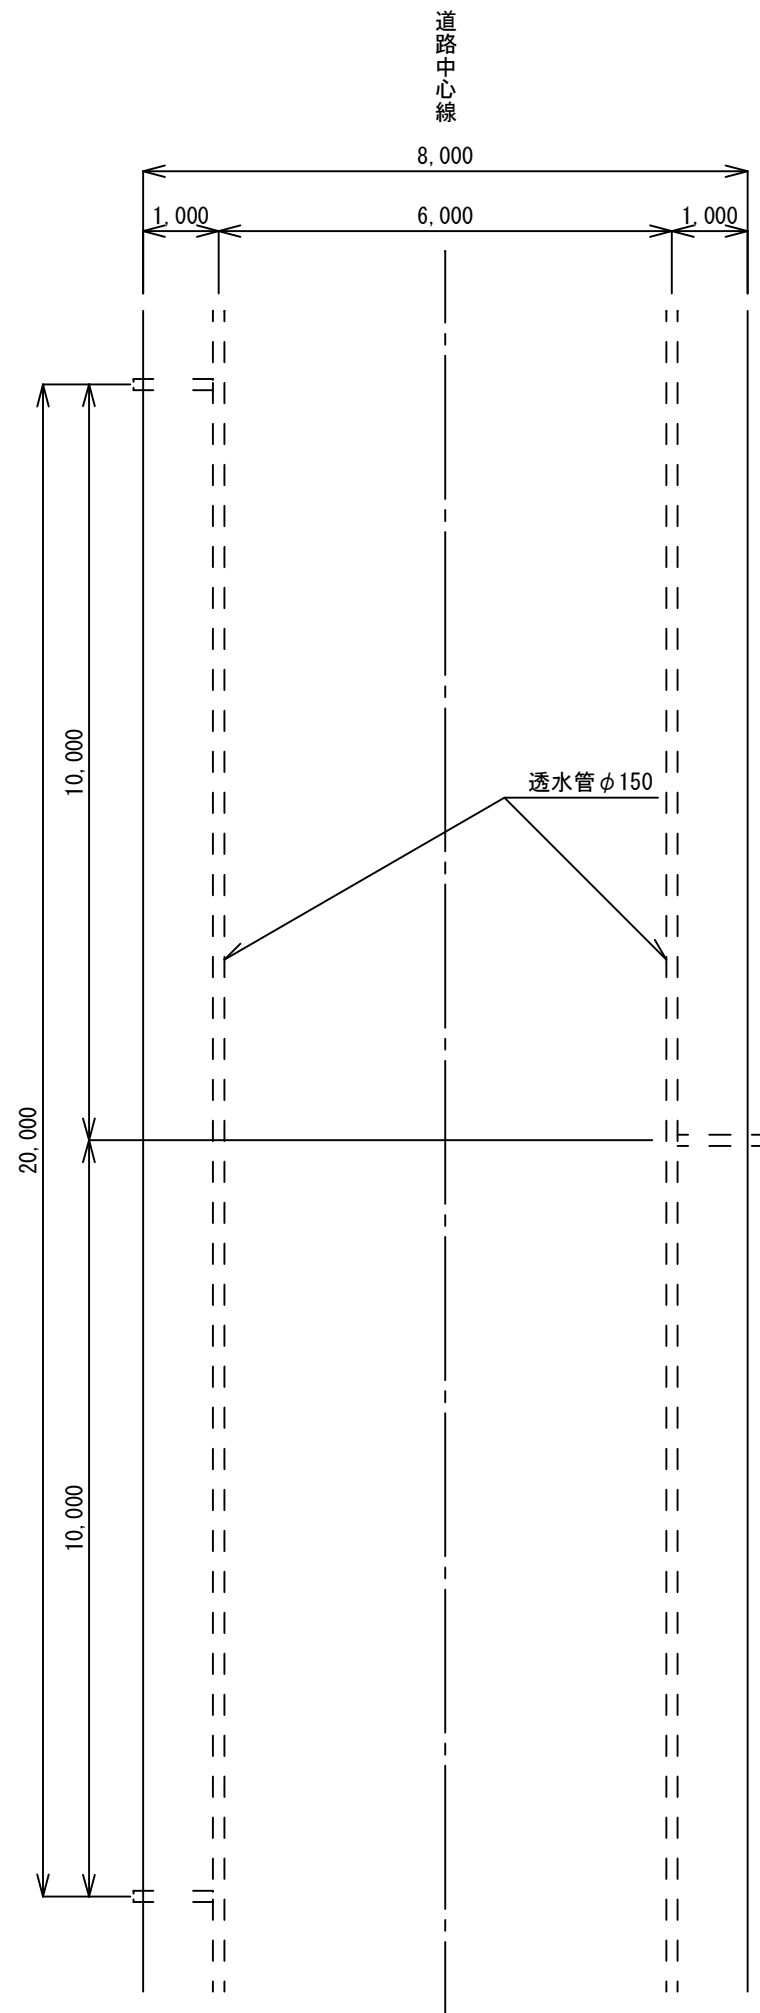

断面図 S=1/100

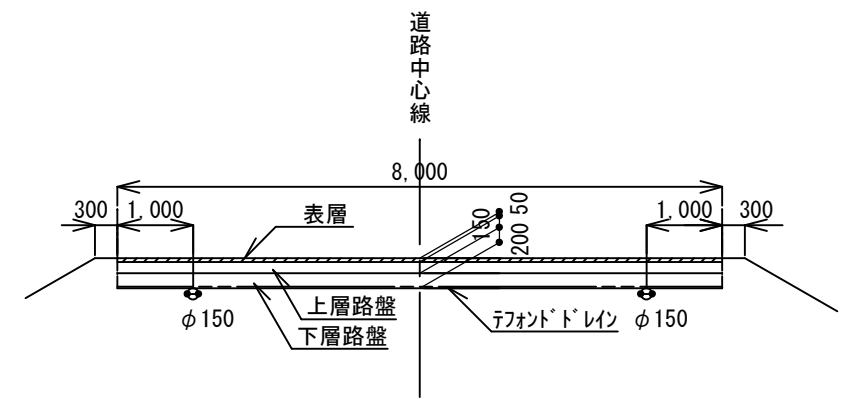

断面図 (樹使用) S=1/20

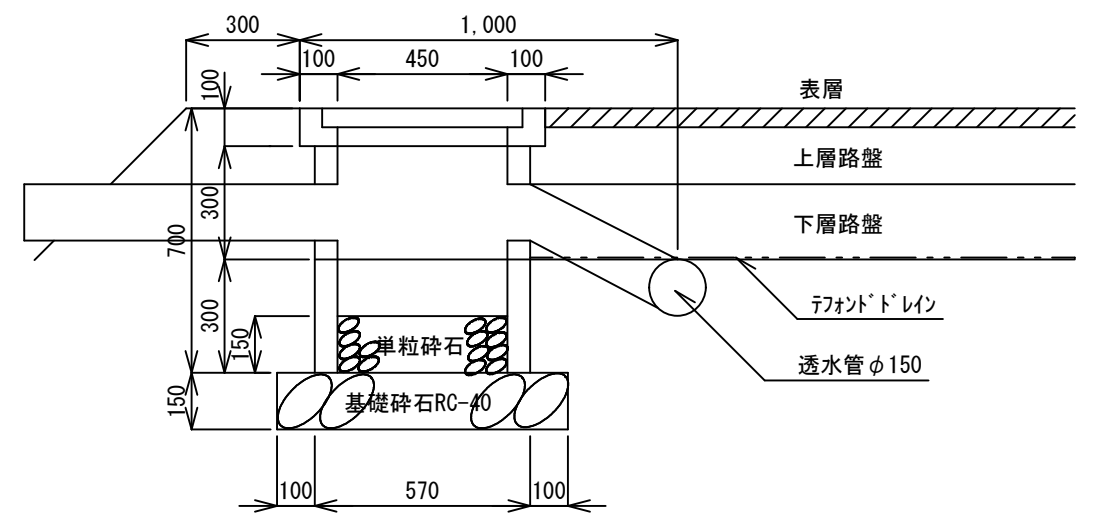

断面図 (樹無し) S=1/20

